


3'0" FINISHED CEILING HEIGHT ON FIRST FLOOR
 1'4" WINDOW HEADER HEIGHT ON FIRST FLOOR
 8'0" FINISHED CEILING HEIGHT ON SECOND FLOOR
 6'8" WINDOW HEADER HEIGHT ON SECOND FLOOR
 CANTILEVER ALL ROOF TRUSSES
 ALL EXTERIOR WALL TO BE 2X6


STEPS DETERMINED BY GRADE
FRONT ELEVATION
 SCALE: 1/4" = 1'0"

ATTIC VENTILATION - $4240 \text{ S/F} / 300 = 14.13 \text{ S/F REQUIRED}$


FRONT ENTRY GARAGE

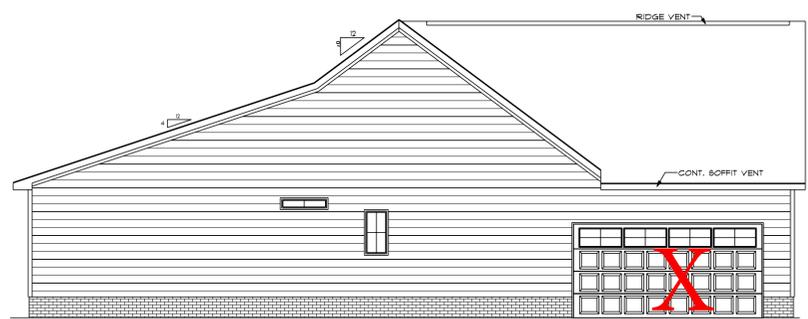

LEFT ELEVATION
 SCALE: 1/8" = 1'0"

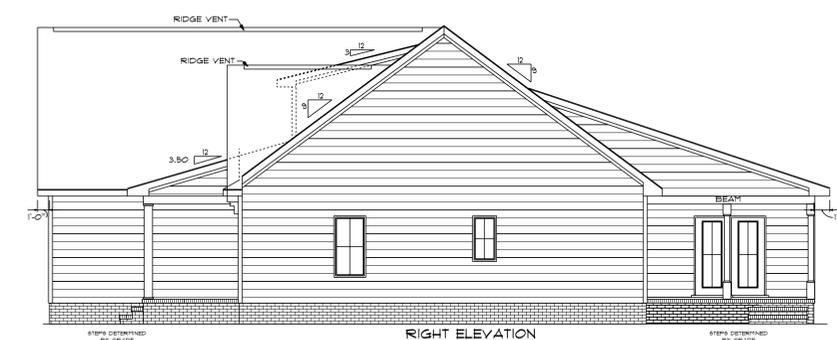

RIGHT ELEVATION
 SCALE: 1/8" = 1'0"

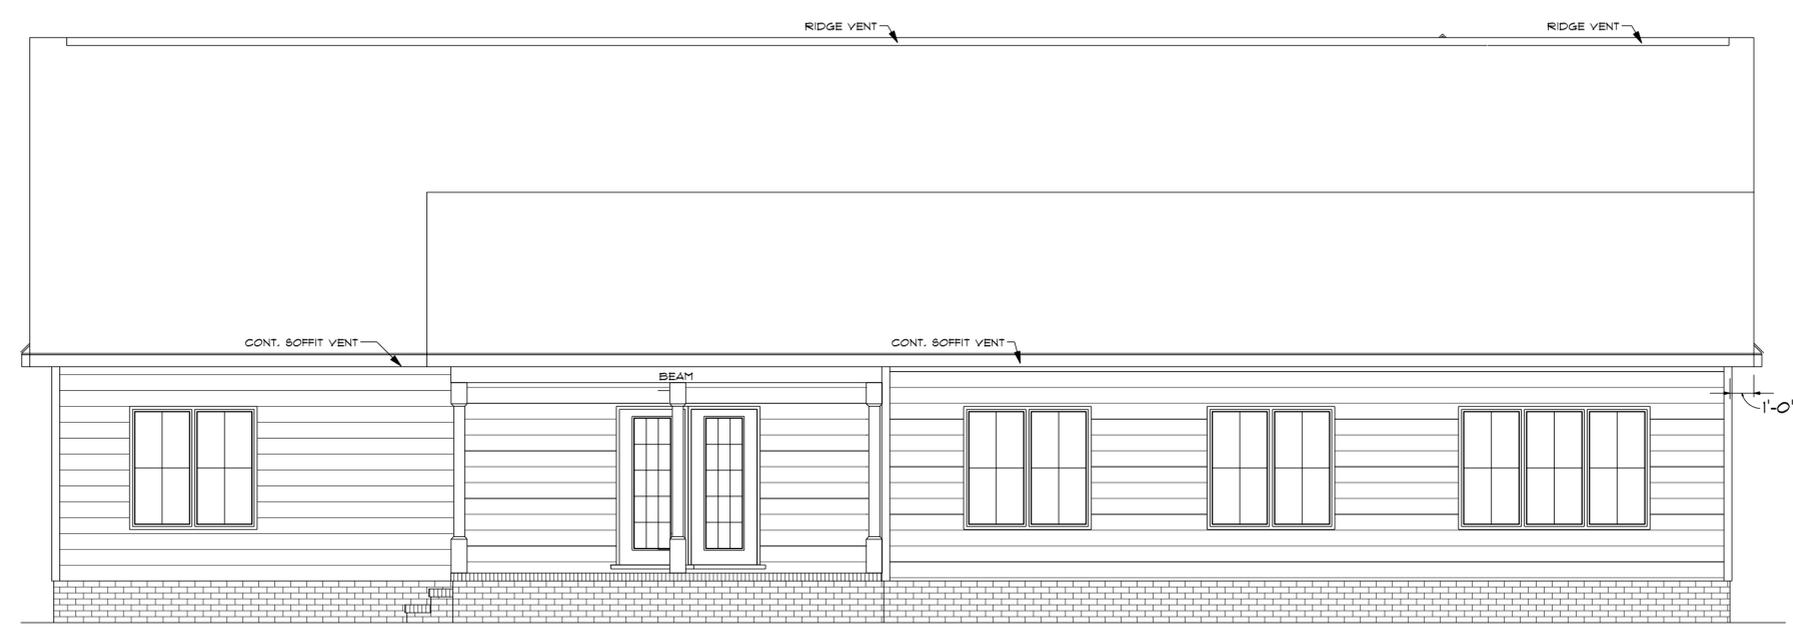

STEPS DETERMINED BY GRADE
REAR ELEVATION
 SCALE: 1/4" = 1'0"